
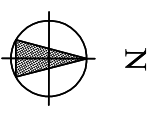


SHEET _____ OF _____	
<input type="checkbox"/> APPROVED AS SHOWN.	APPROVAL DATE _____
<input type="checkbox"/> APPROVED WITH CHANGES SHOWN.	APPROVAL SIGNATURE _____
<input type="checkbox"/> APPROVED WITH CHANGES RESUBMIT DRAWINGS.	OWNER _____
	ARCHITECT _____
	CONTRACTOR _____

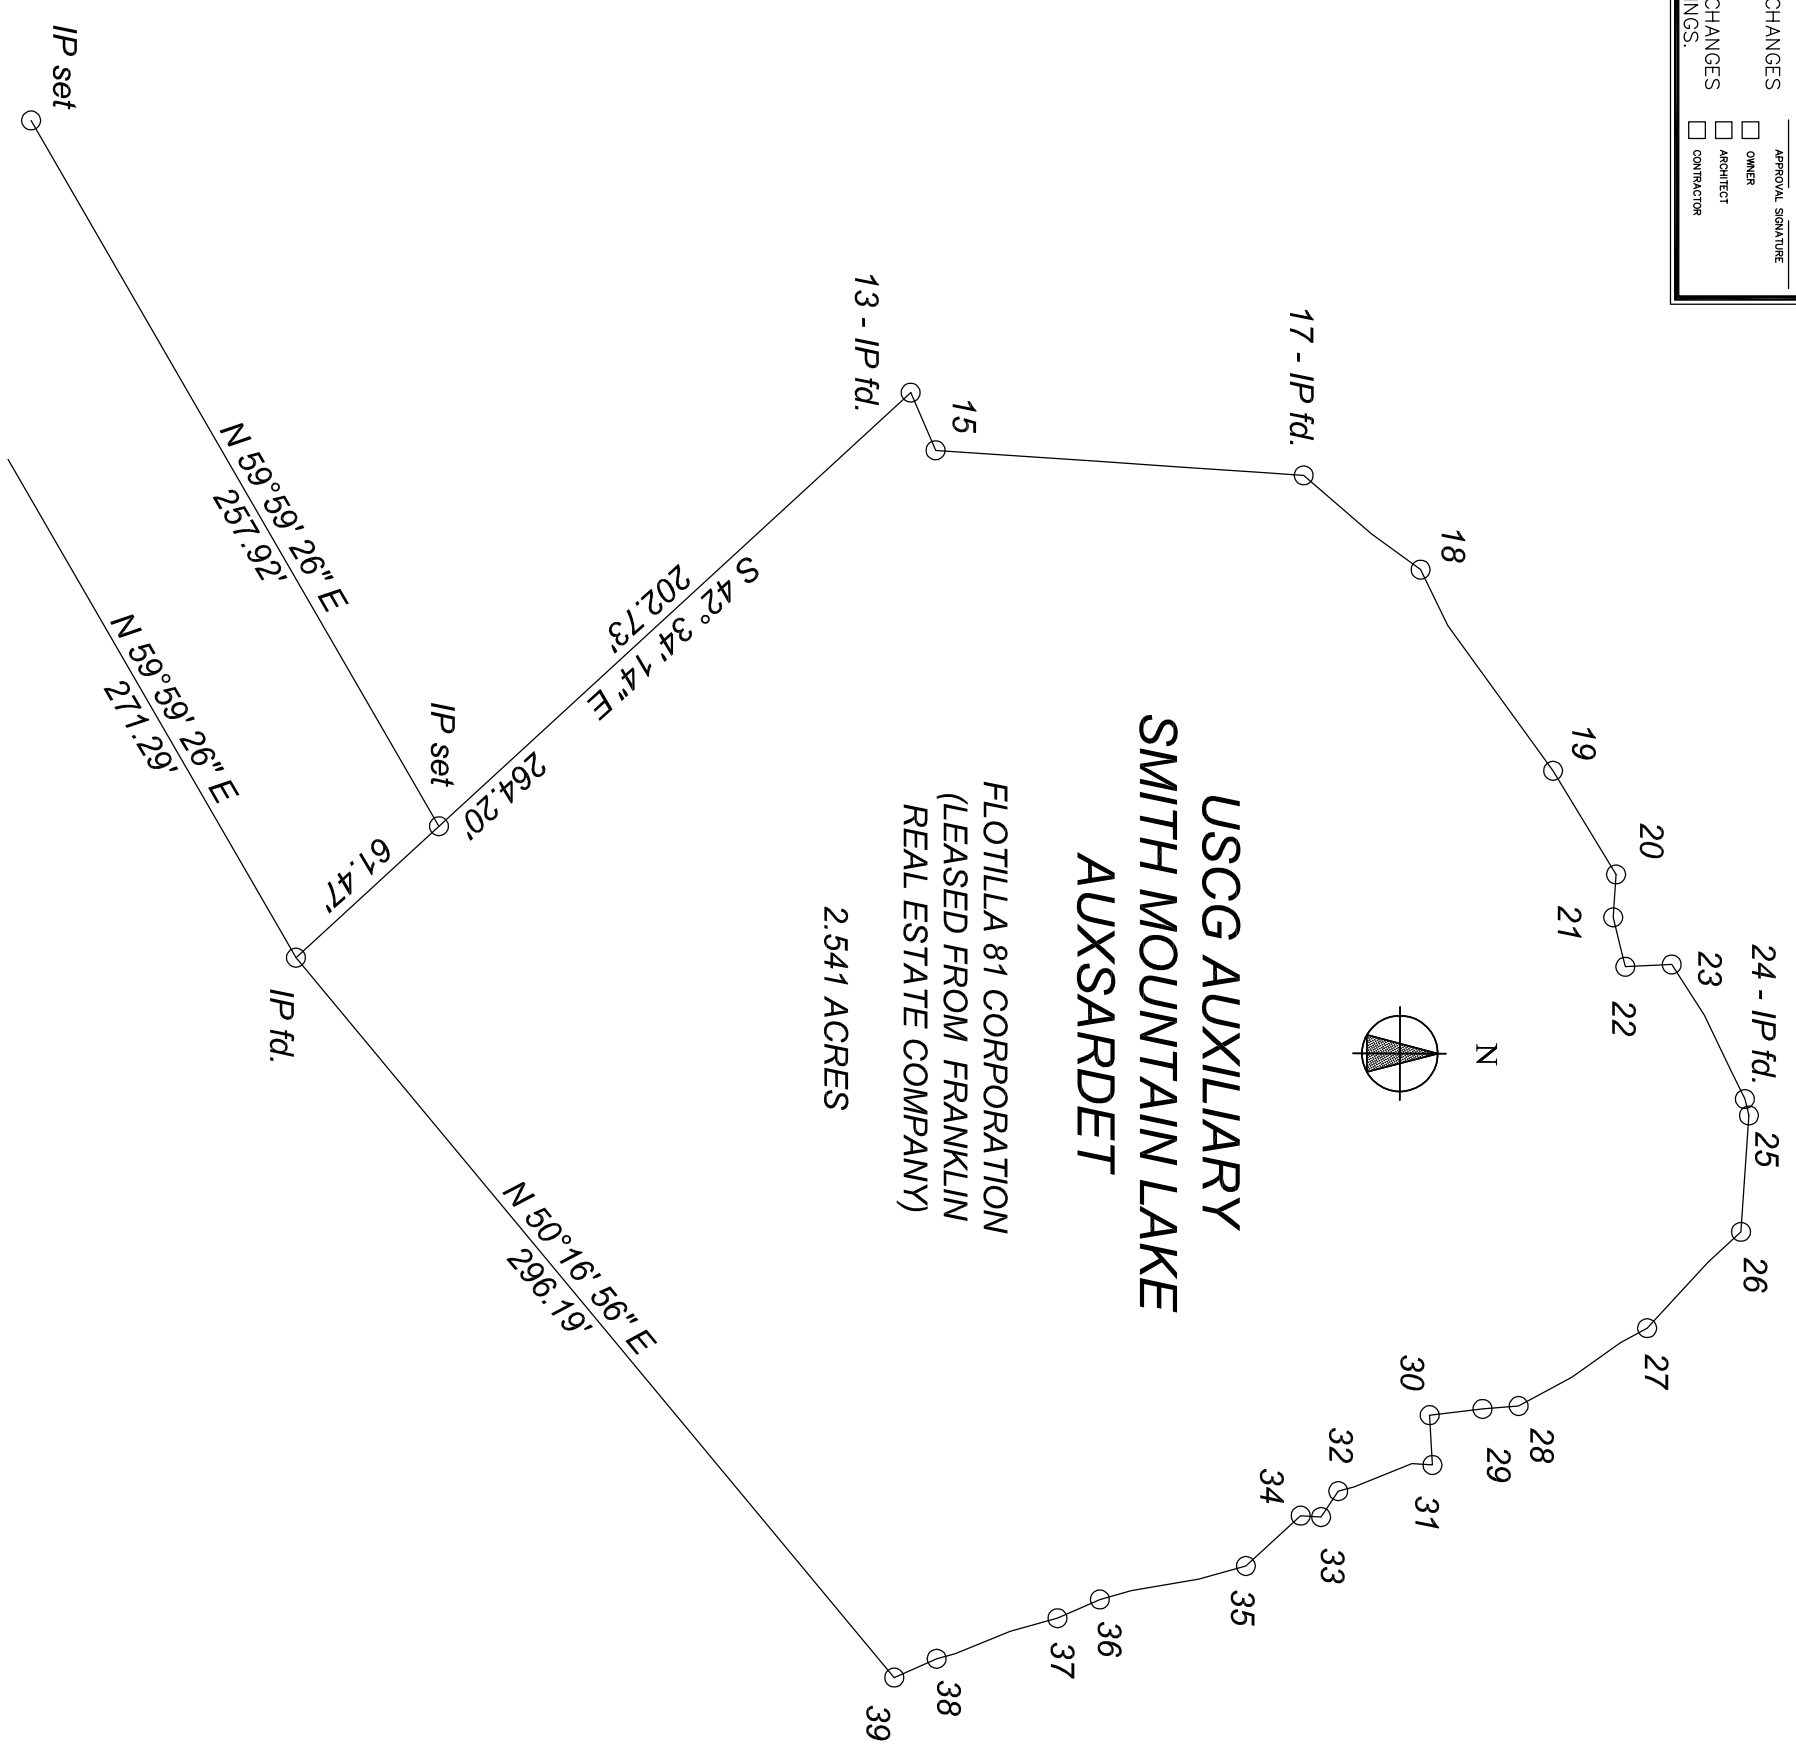

REV.	REVISION	DATE	NAME
1			

SCALE 1 : 500  
 DRAWN BY: D. NIMAX  
 DATE: 02-11-2008

REVISIONS:  
 REF: #08-XXXX  
 SHEET: 1 OF

SMITH MOUNTAIN LAKE  
 AUXSARDET PROPERTY PLAN



Bank Design & Equipment, Inc.  
 1401 Hopeman Parkway  
 Waynesboro, Virginia 22980  
 (540) 943-3150 DCJS# 11-2166

U.S. Coast Guard Auxiliary  
 Smith Mountain Lake AuxSARDET  
 Moneta, VA